


GRUNDRISS OGI 1:200

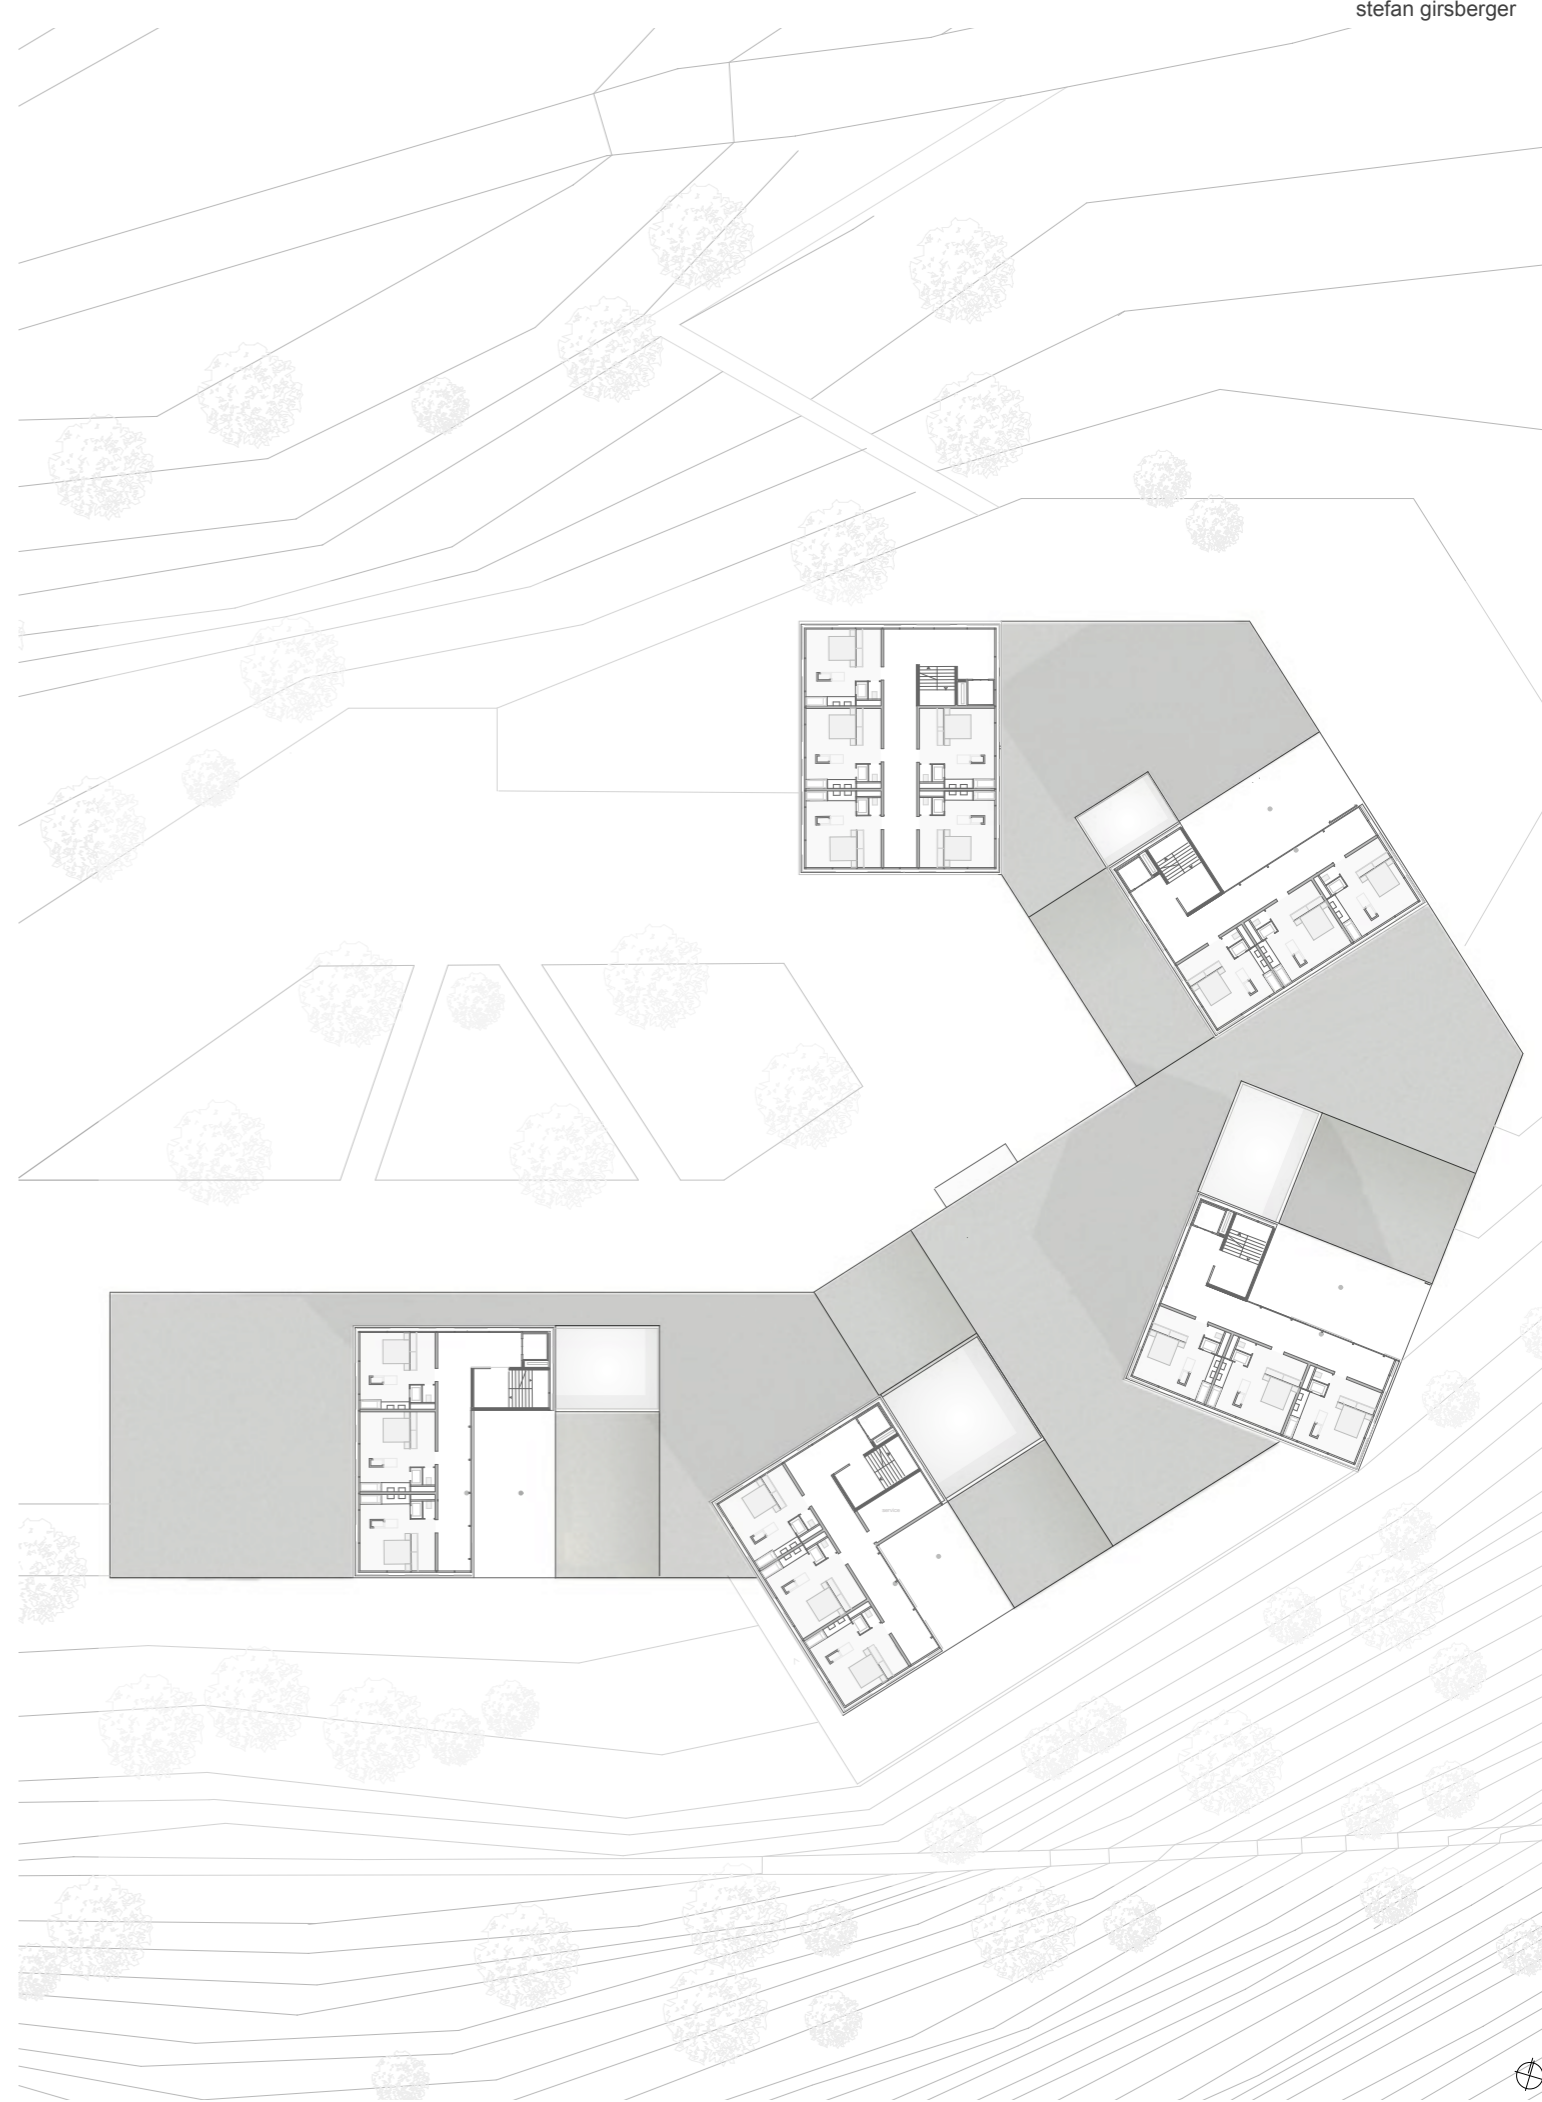

GRUNDRISS OG2 1:200

